



# 30% Plan View Concept

## What are the fixed points of design?

- ◆ The location of STA bus stops
- ◆ Having STA in-lane bus stops
- ◆ The location of driveways leading to businesses
- ◆ Location and size of each roundabout
- ◆ Having one-directional traffic for businesses on the north side of US 2
- ◆ Having two-directional traffic for businesses on the south side of US 2
- ◆ Pedestrian walkway running along King Street
- ◆ King Street being closed to US 2 as an intersection
- ◆ Including a shared use path running parallel along US 2

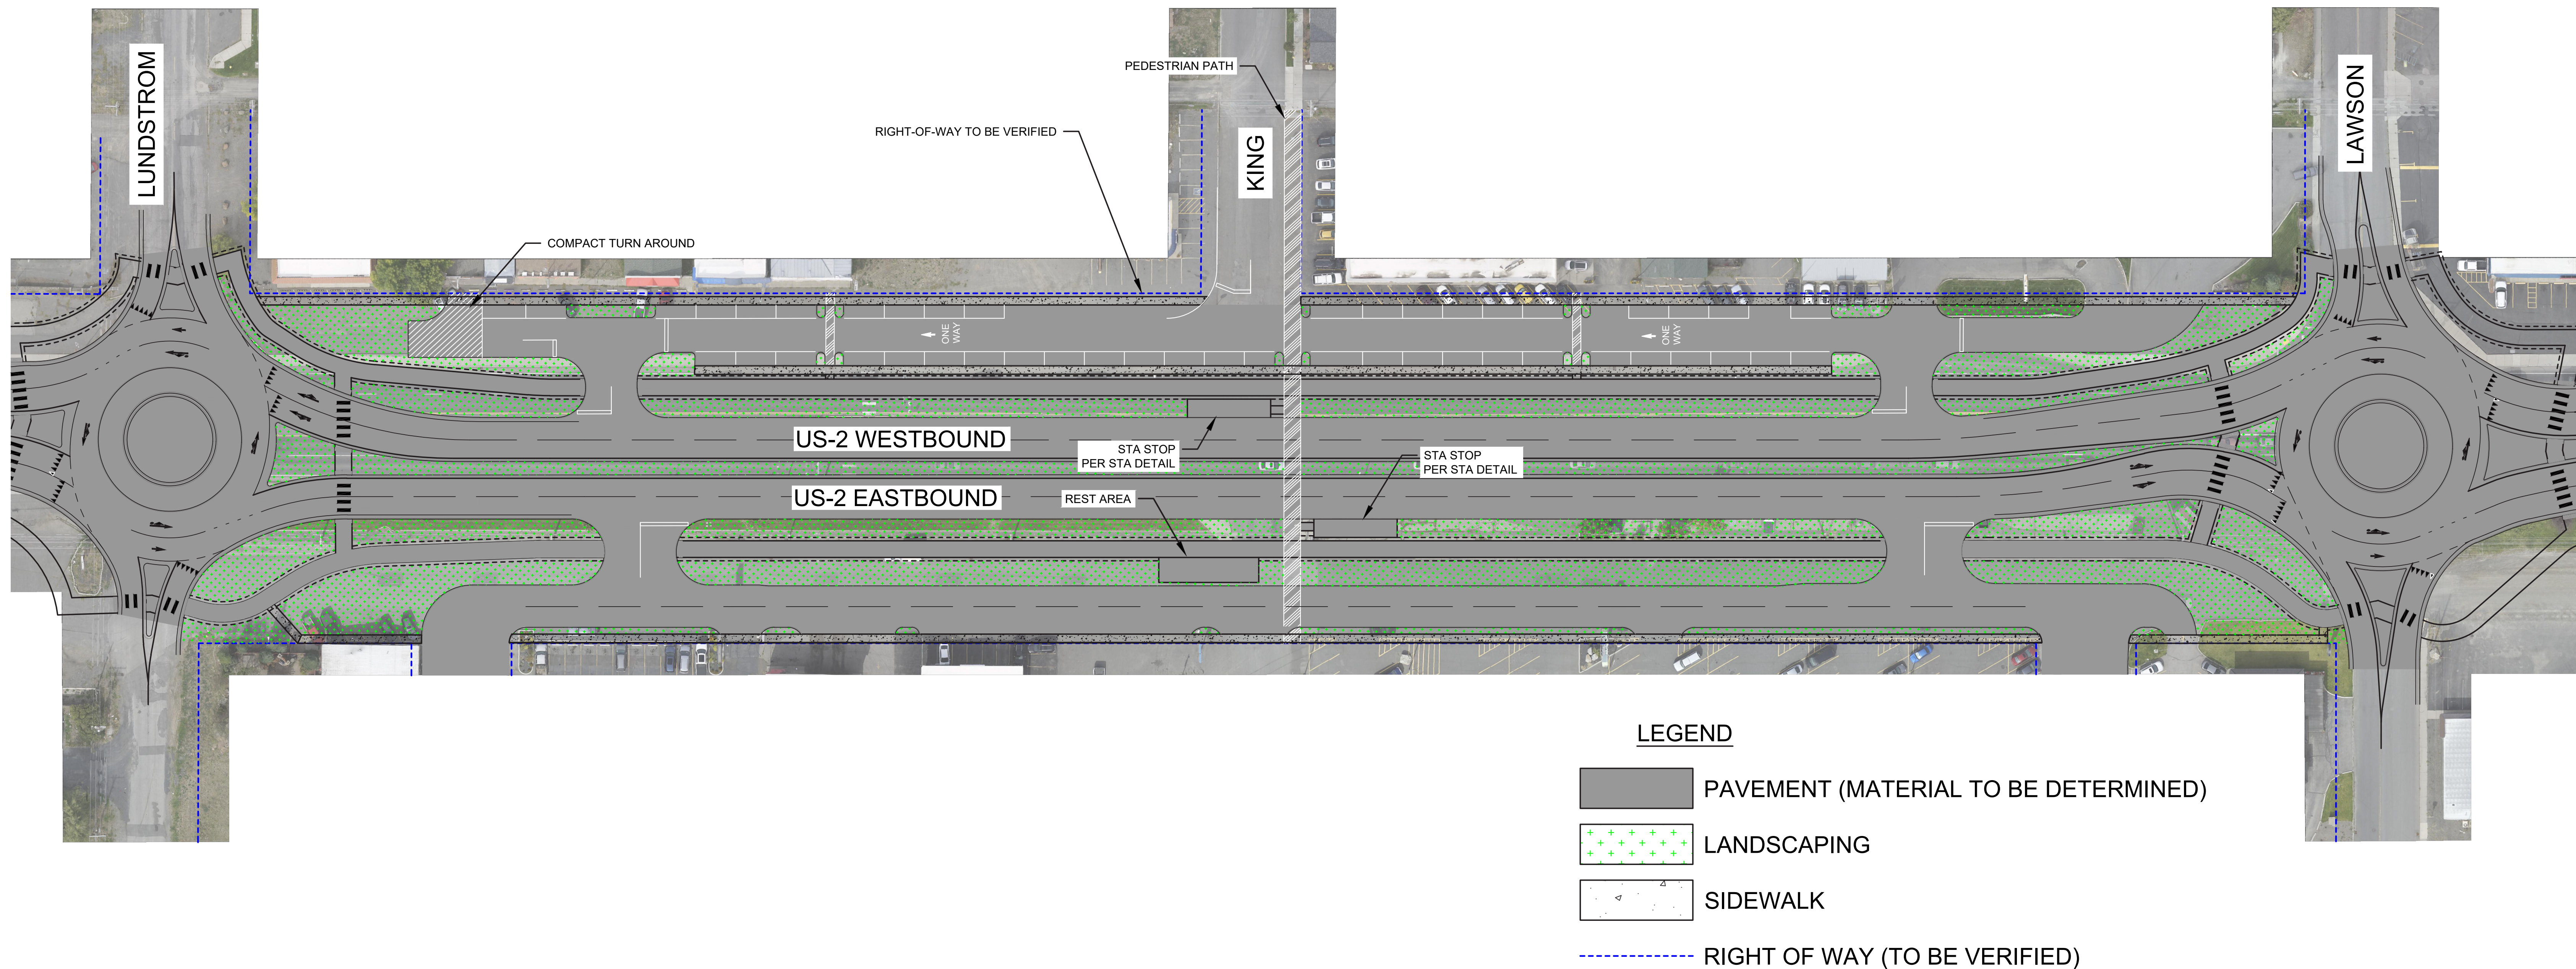

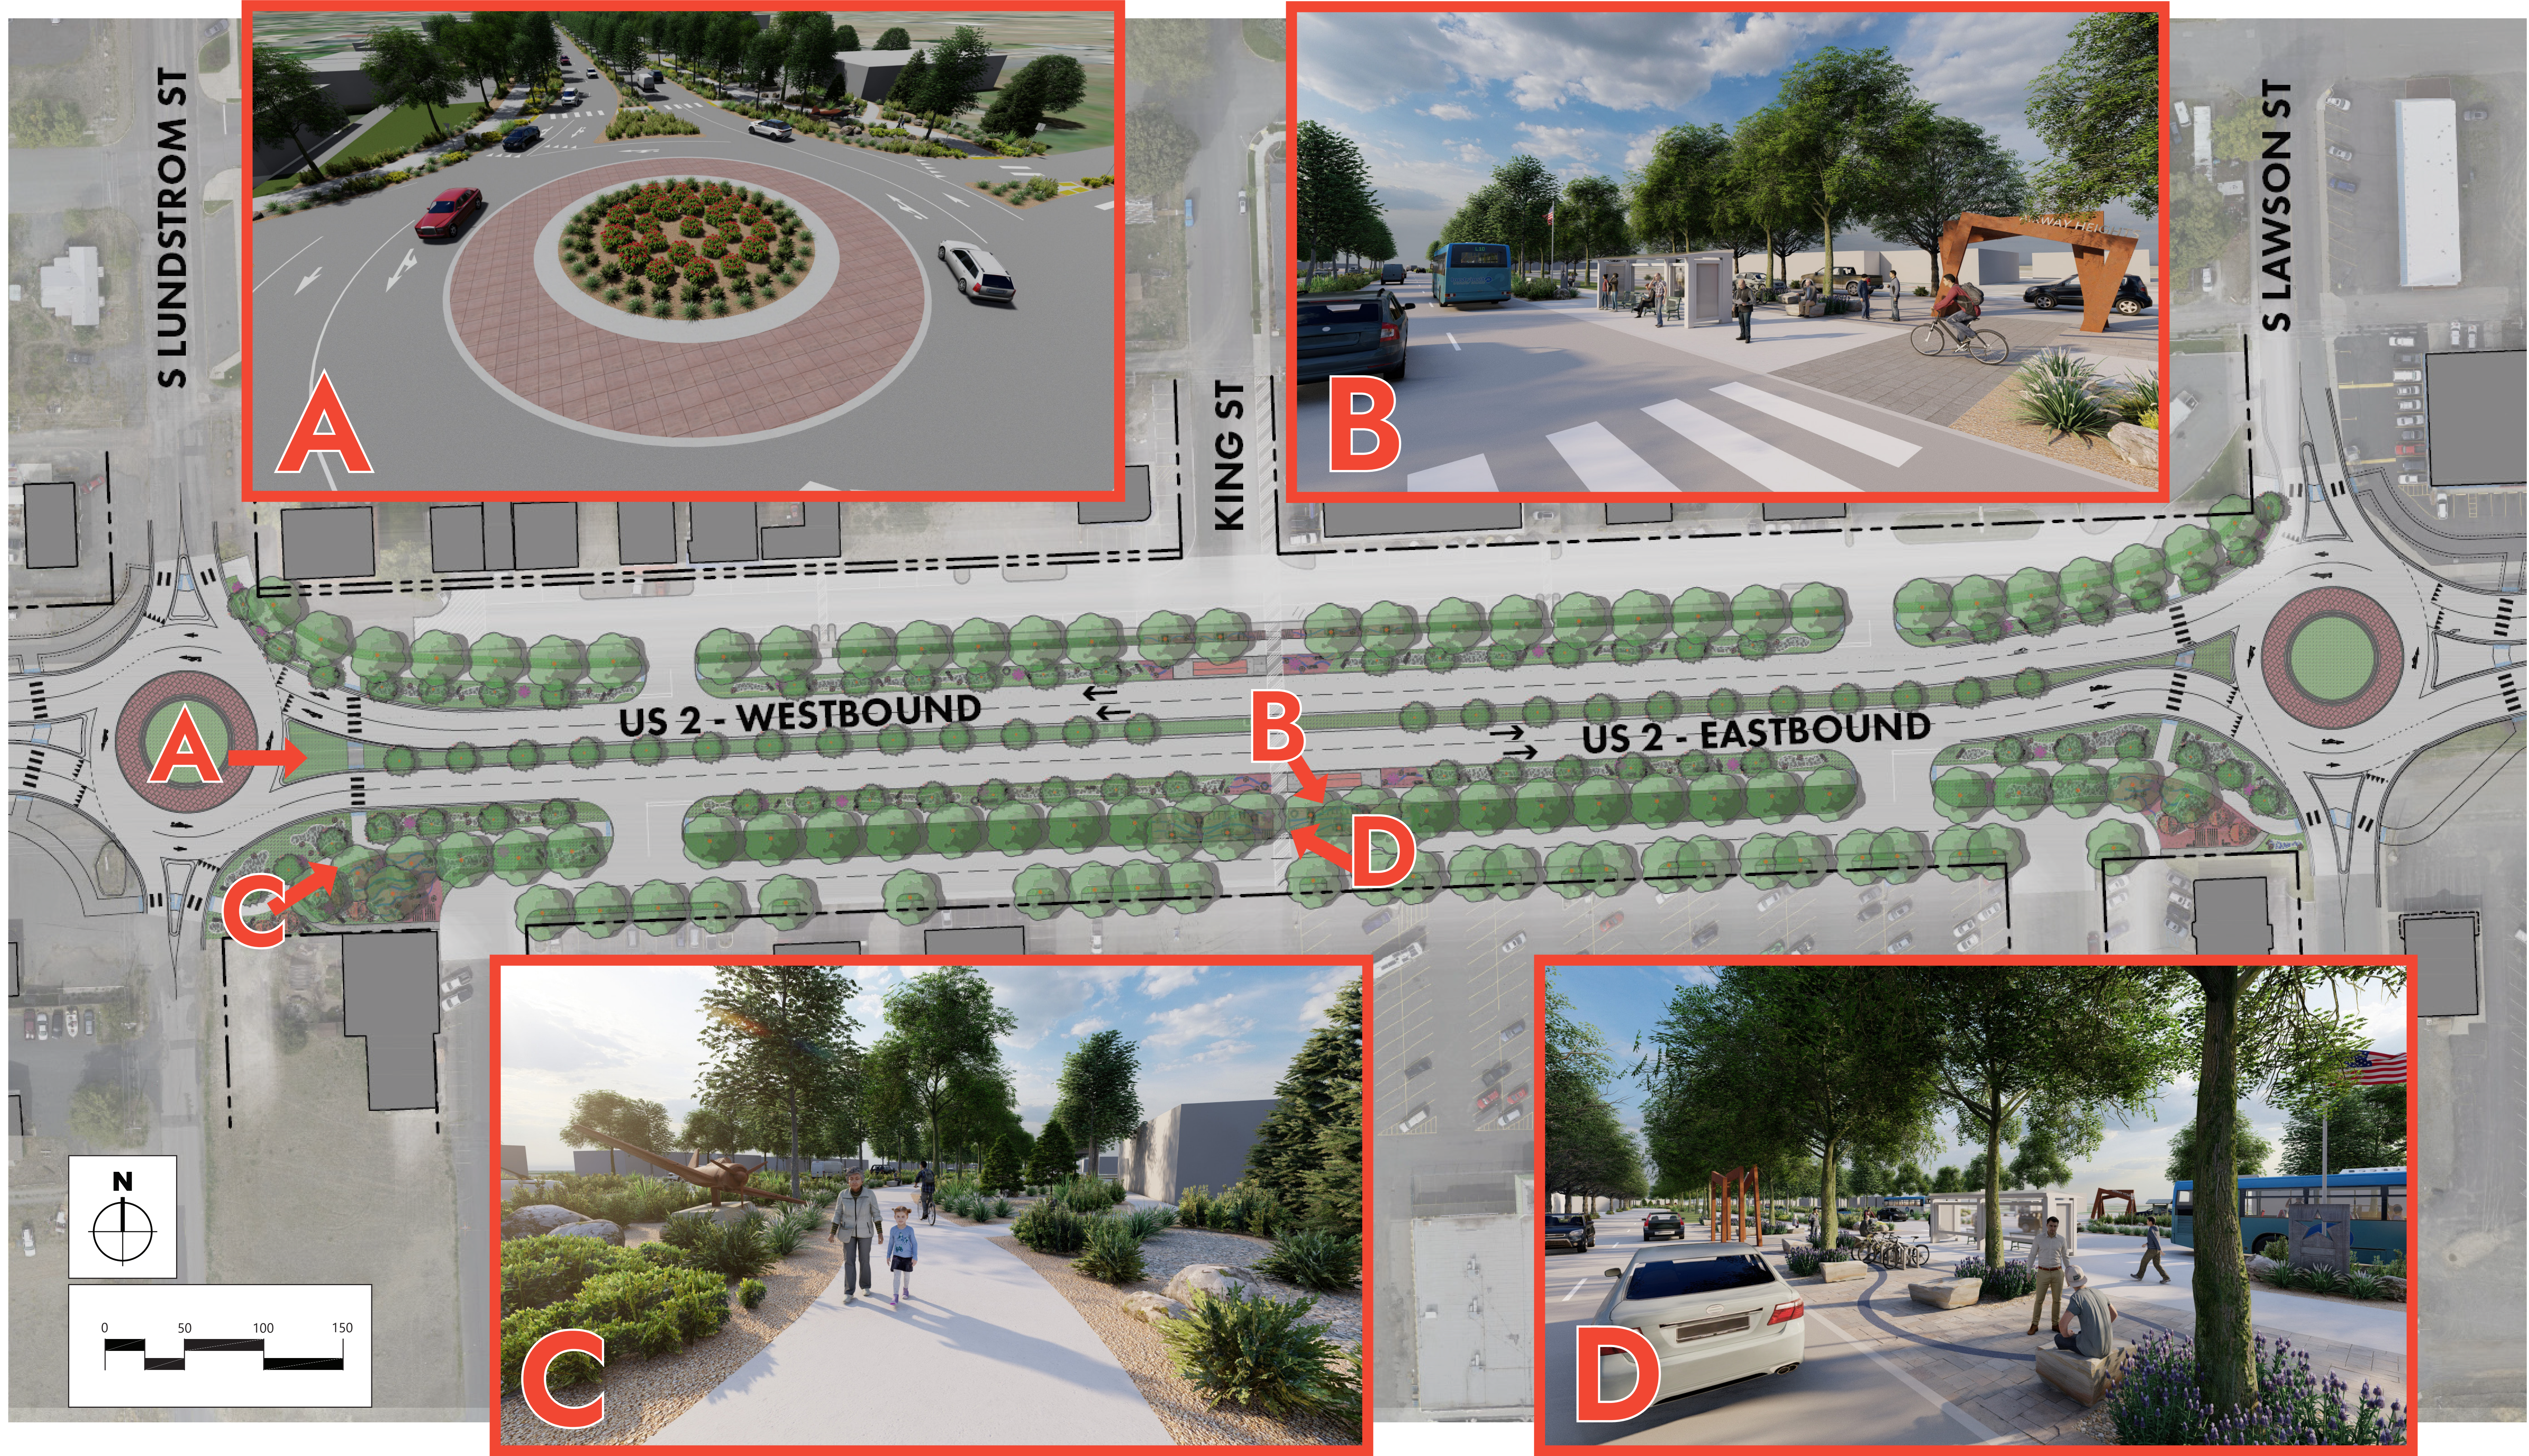




US 2 Pedestrian and Multimodal Enhancement  
 City of Airway Heights | February 2024



CITY OF  
**AIRWAY HEIGHTS**



# 30% Concept: 5' Sidewalk Inside Right of Way Sectional

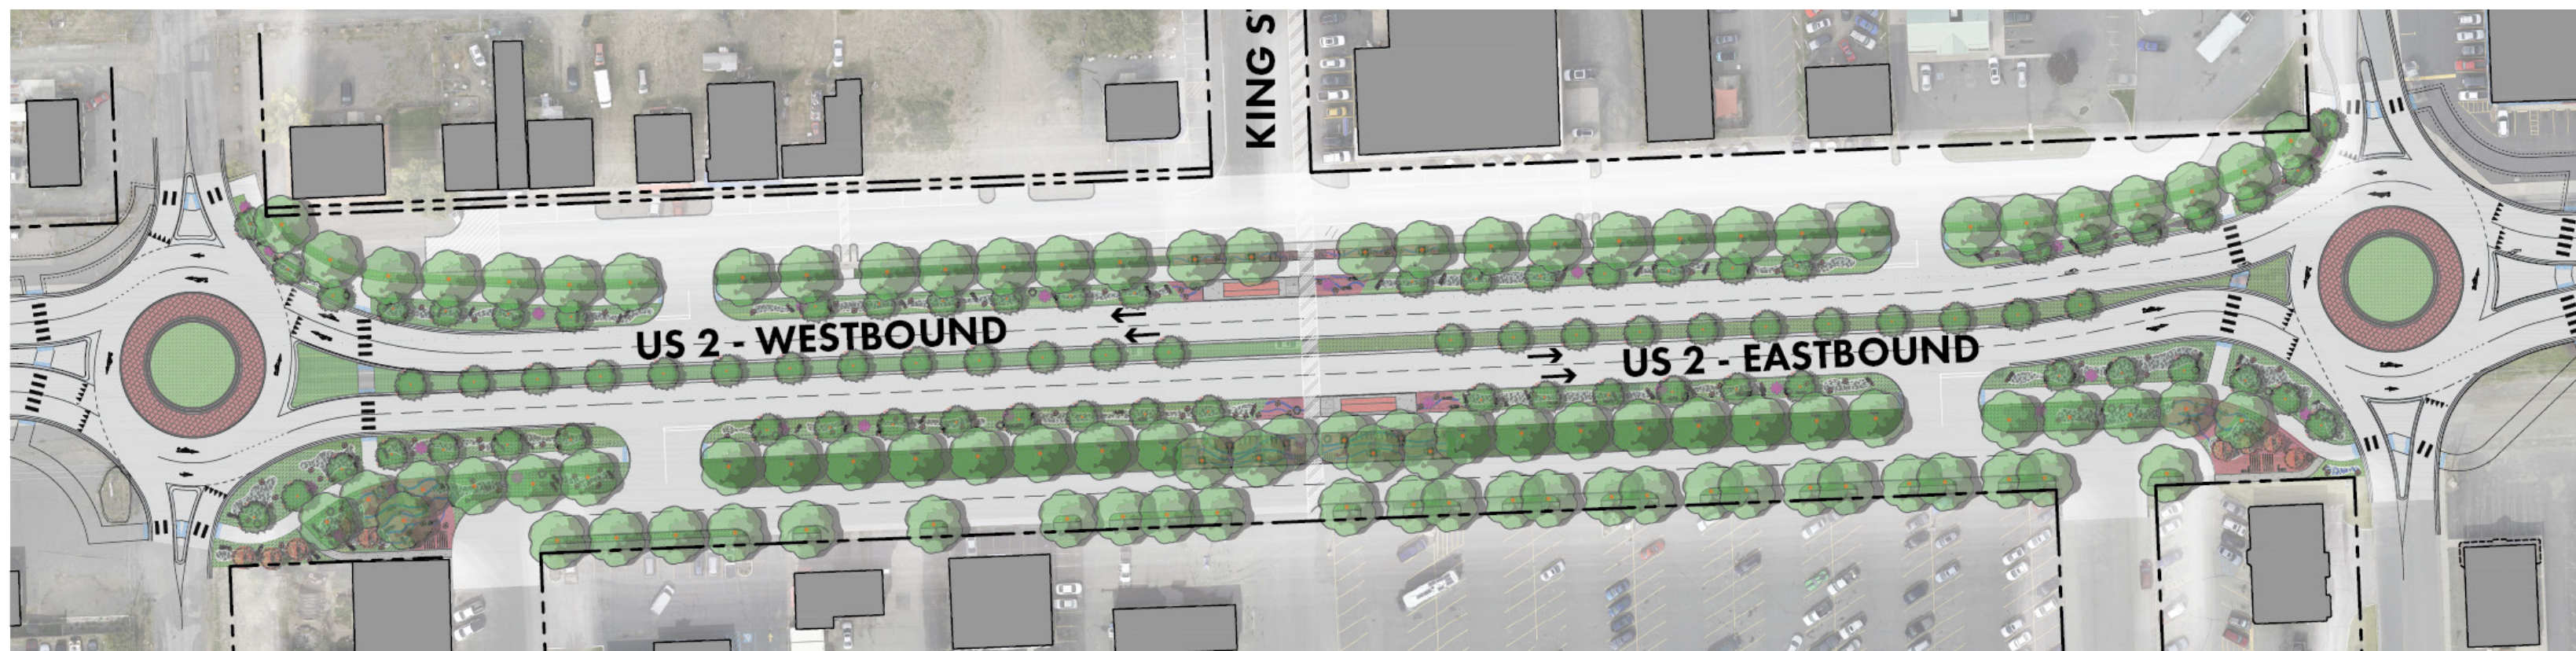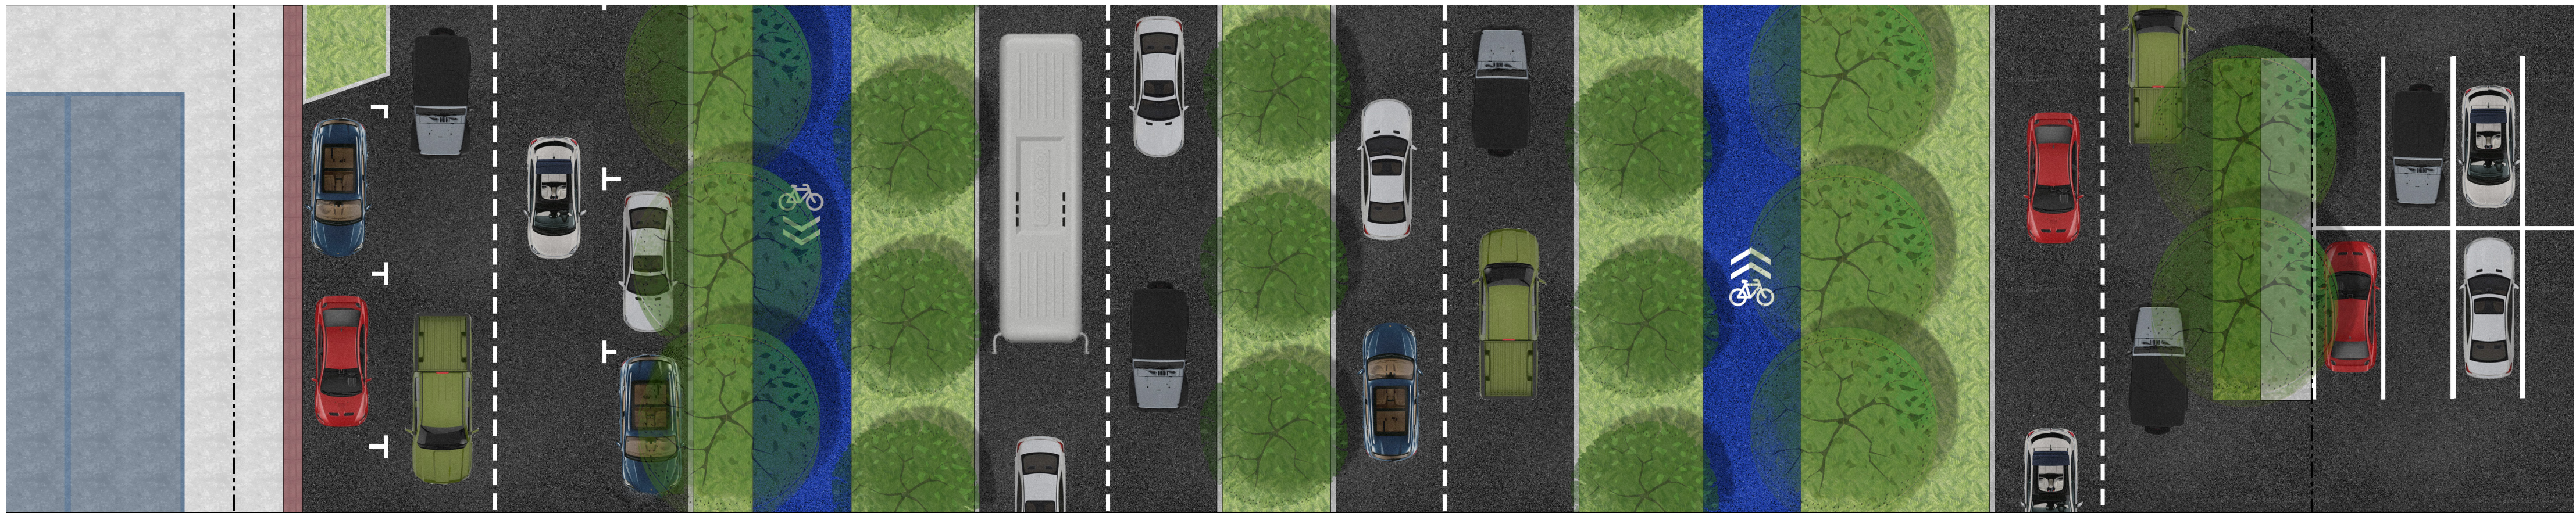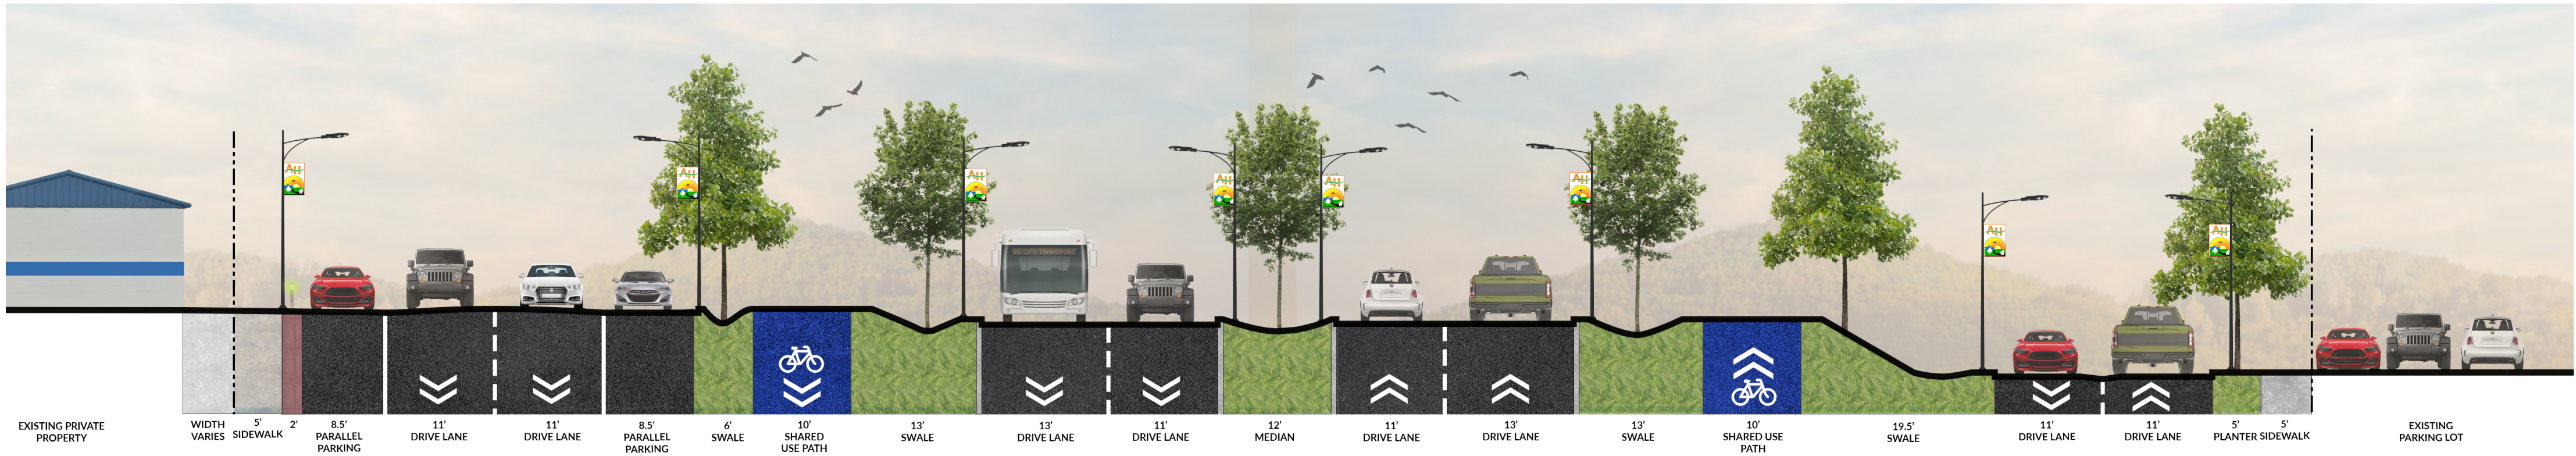

## US 2 Pedestrian and Multimodal Enhancement

City of Airway Heights | February 2024

